




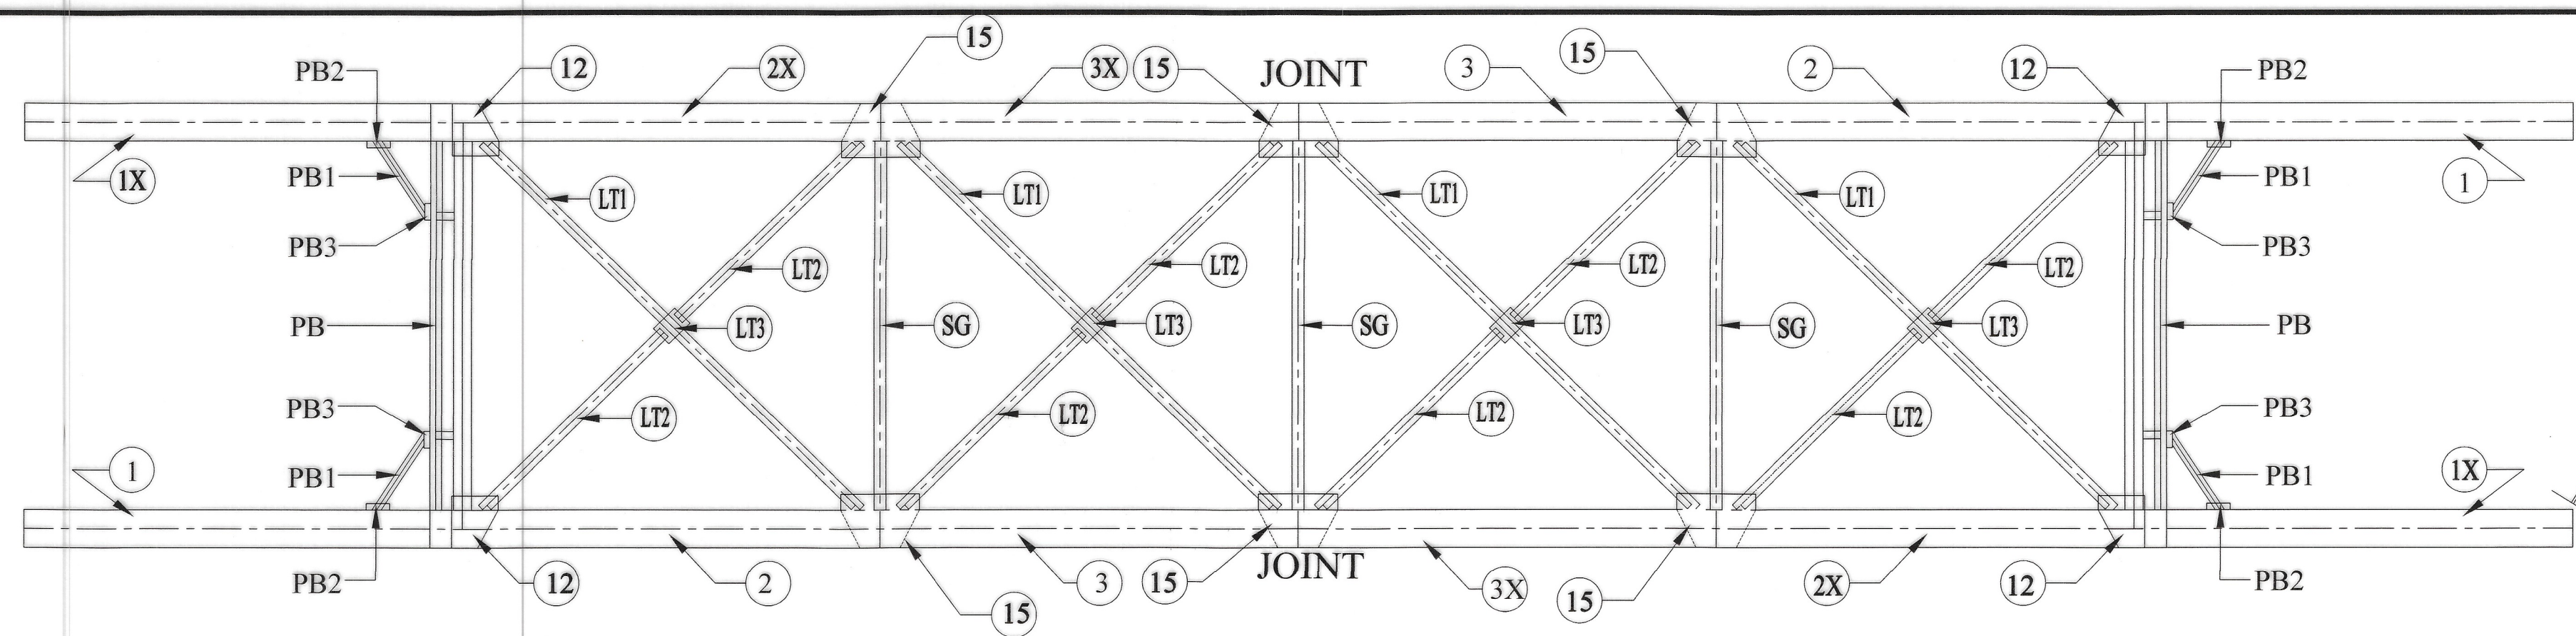






TOP PLAN

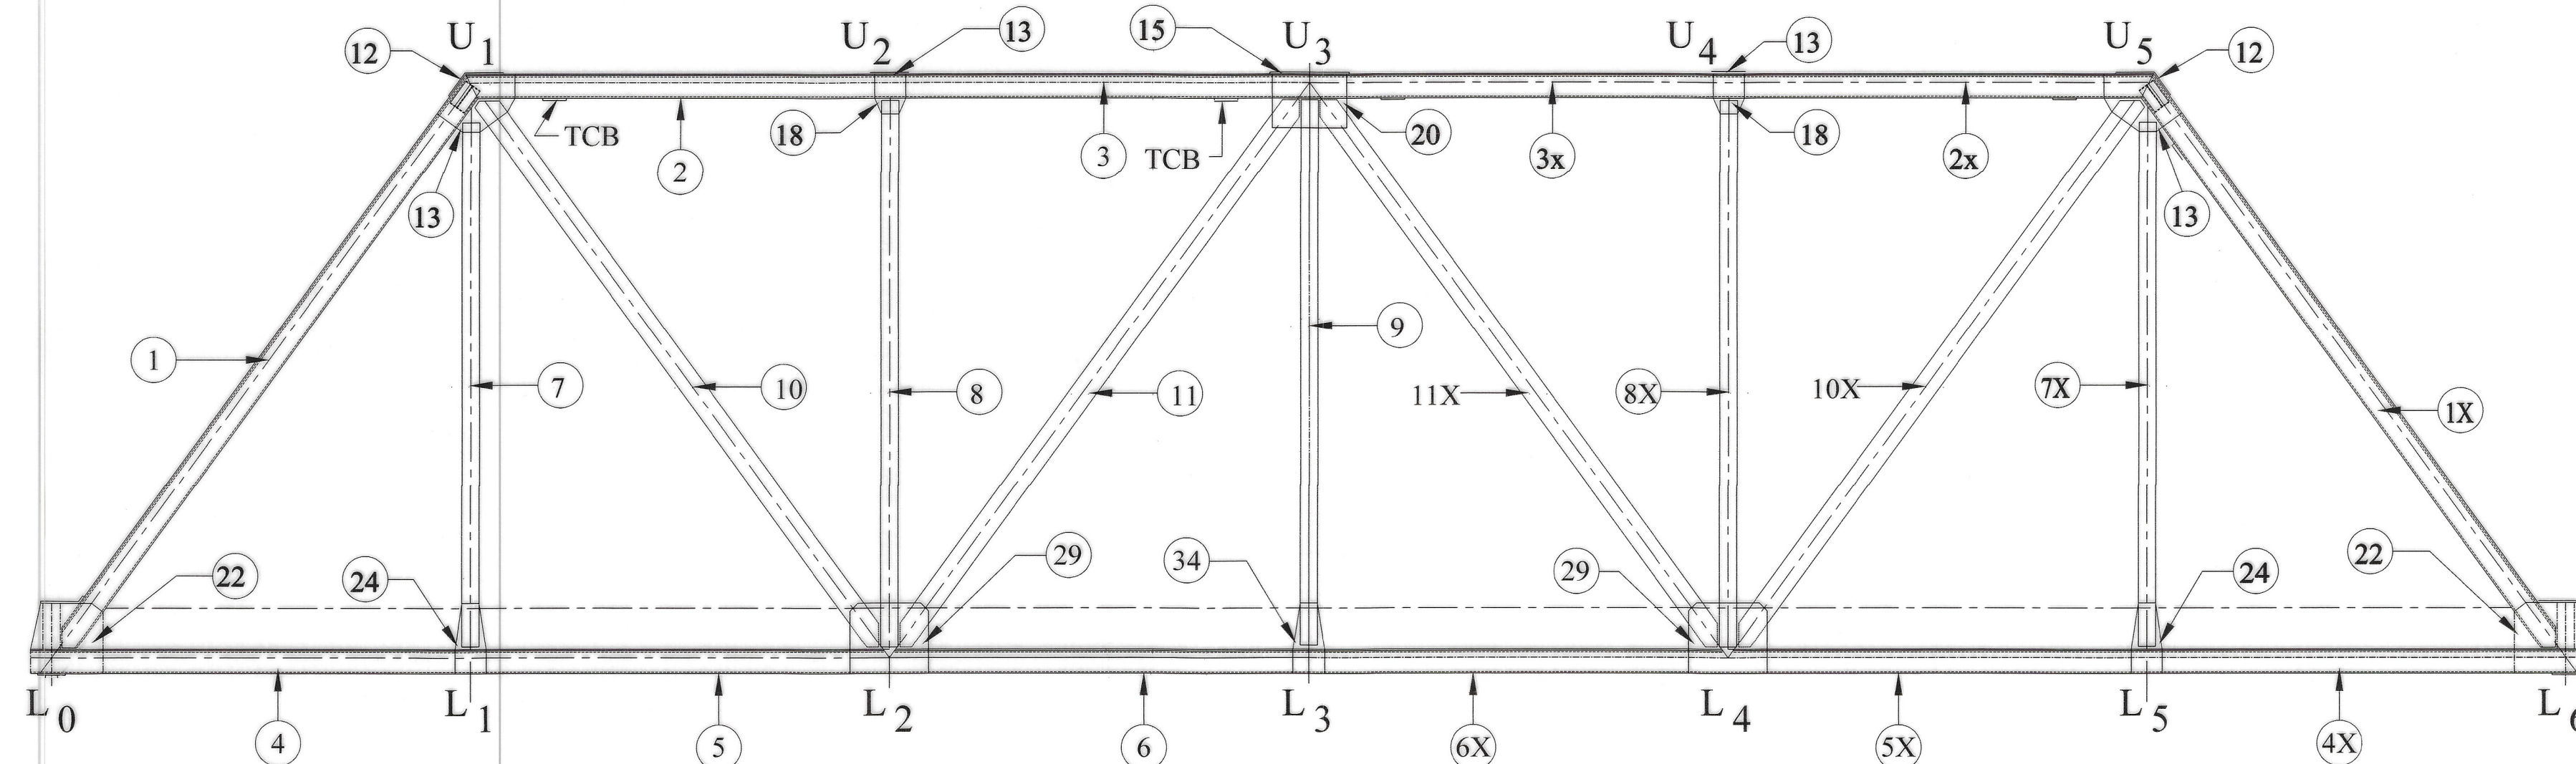

ELEVATION

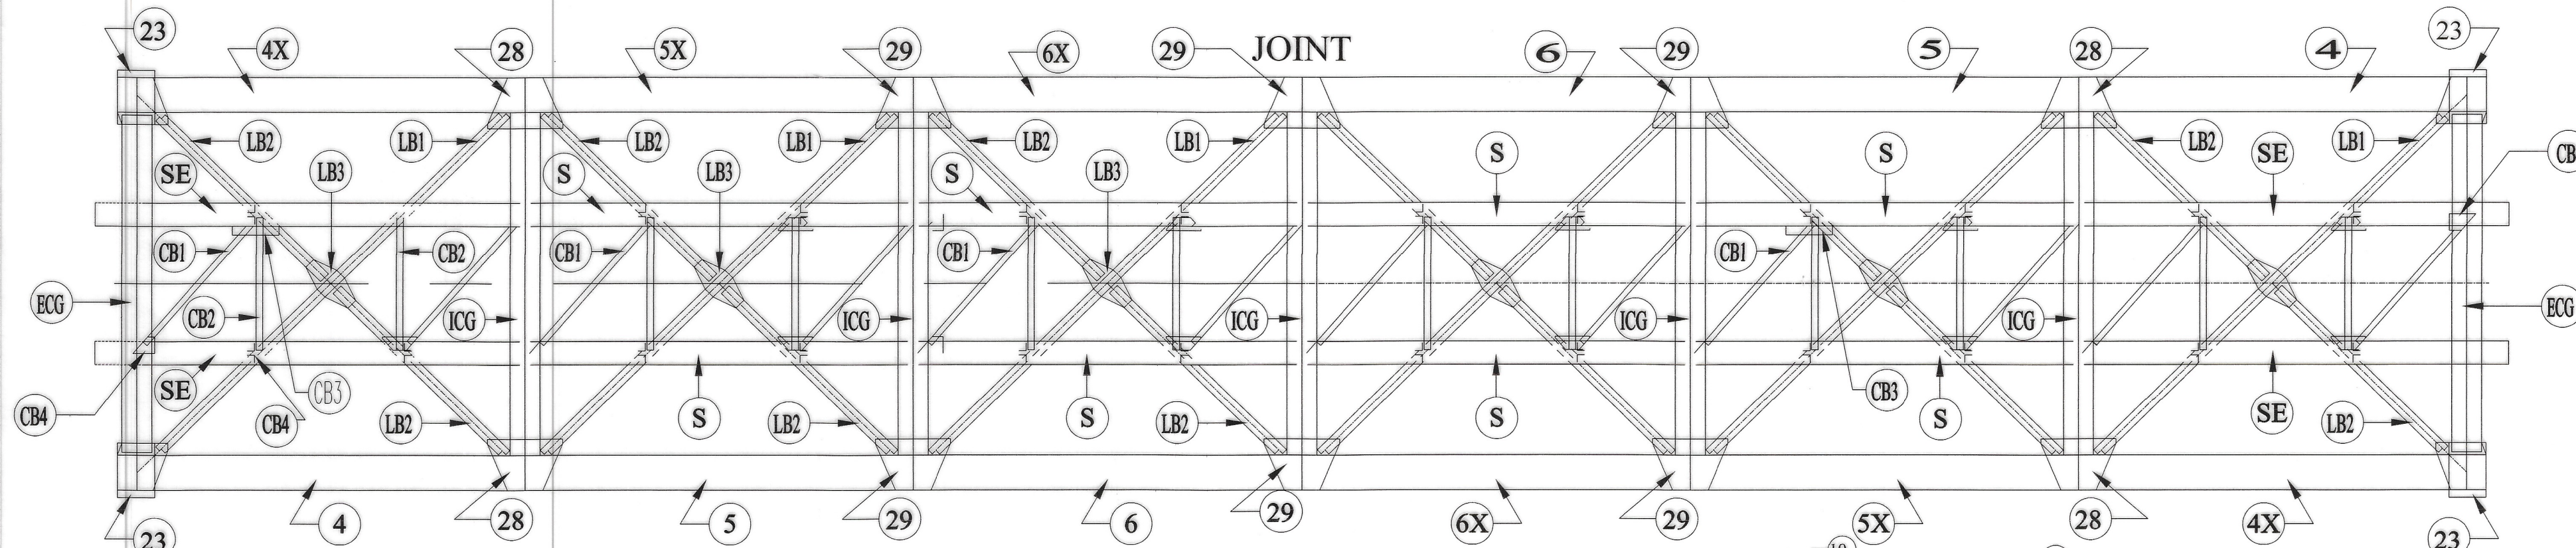

BOTTOM PLAN

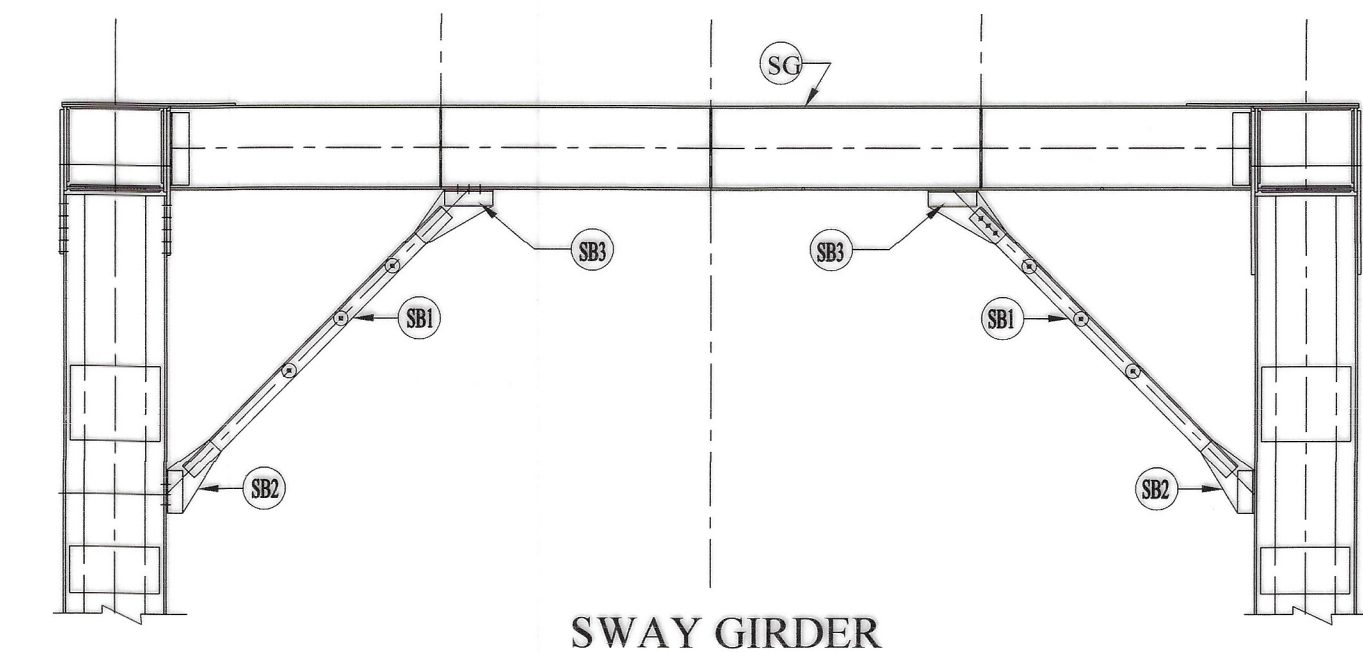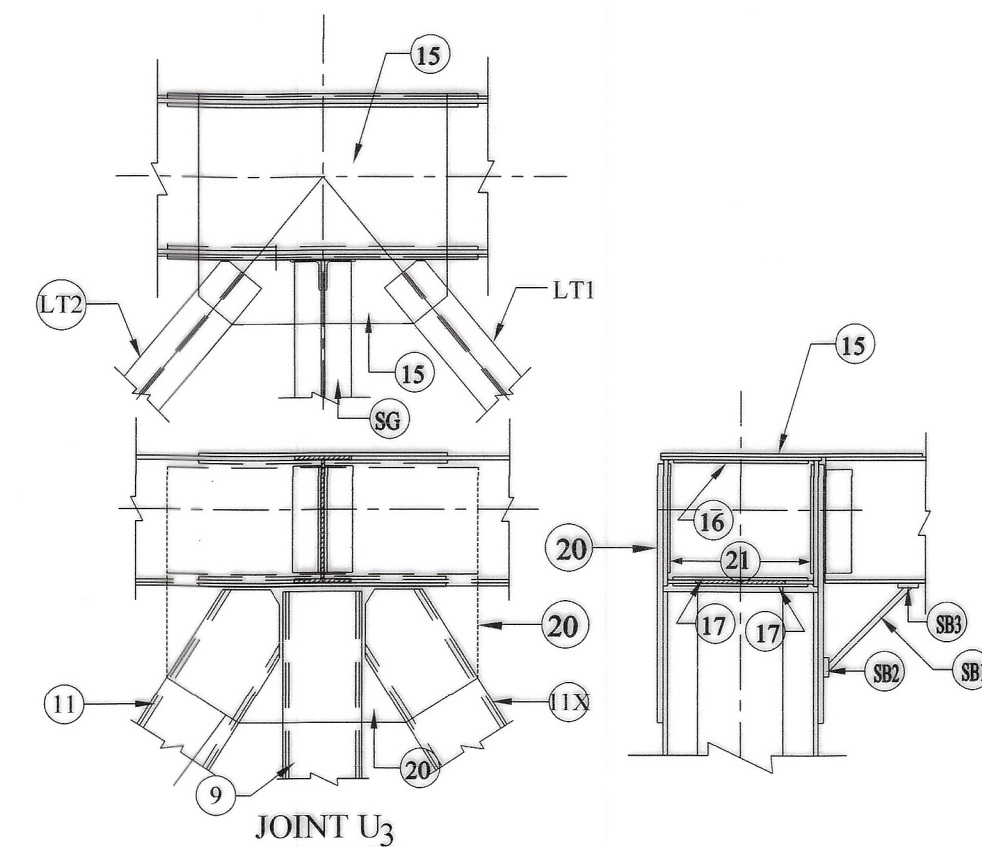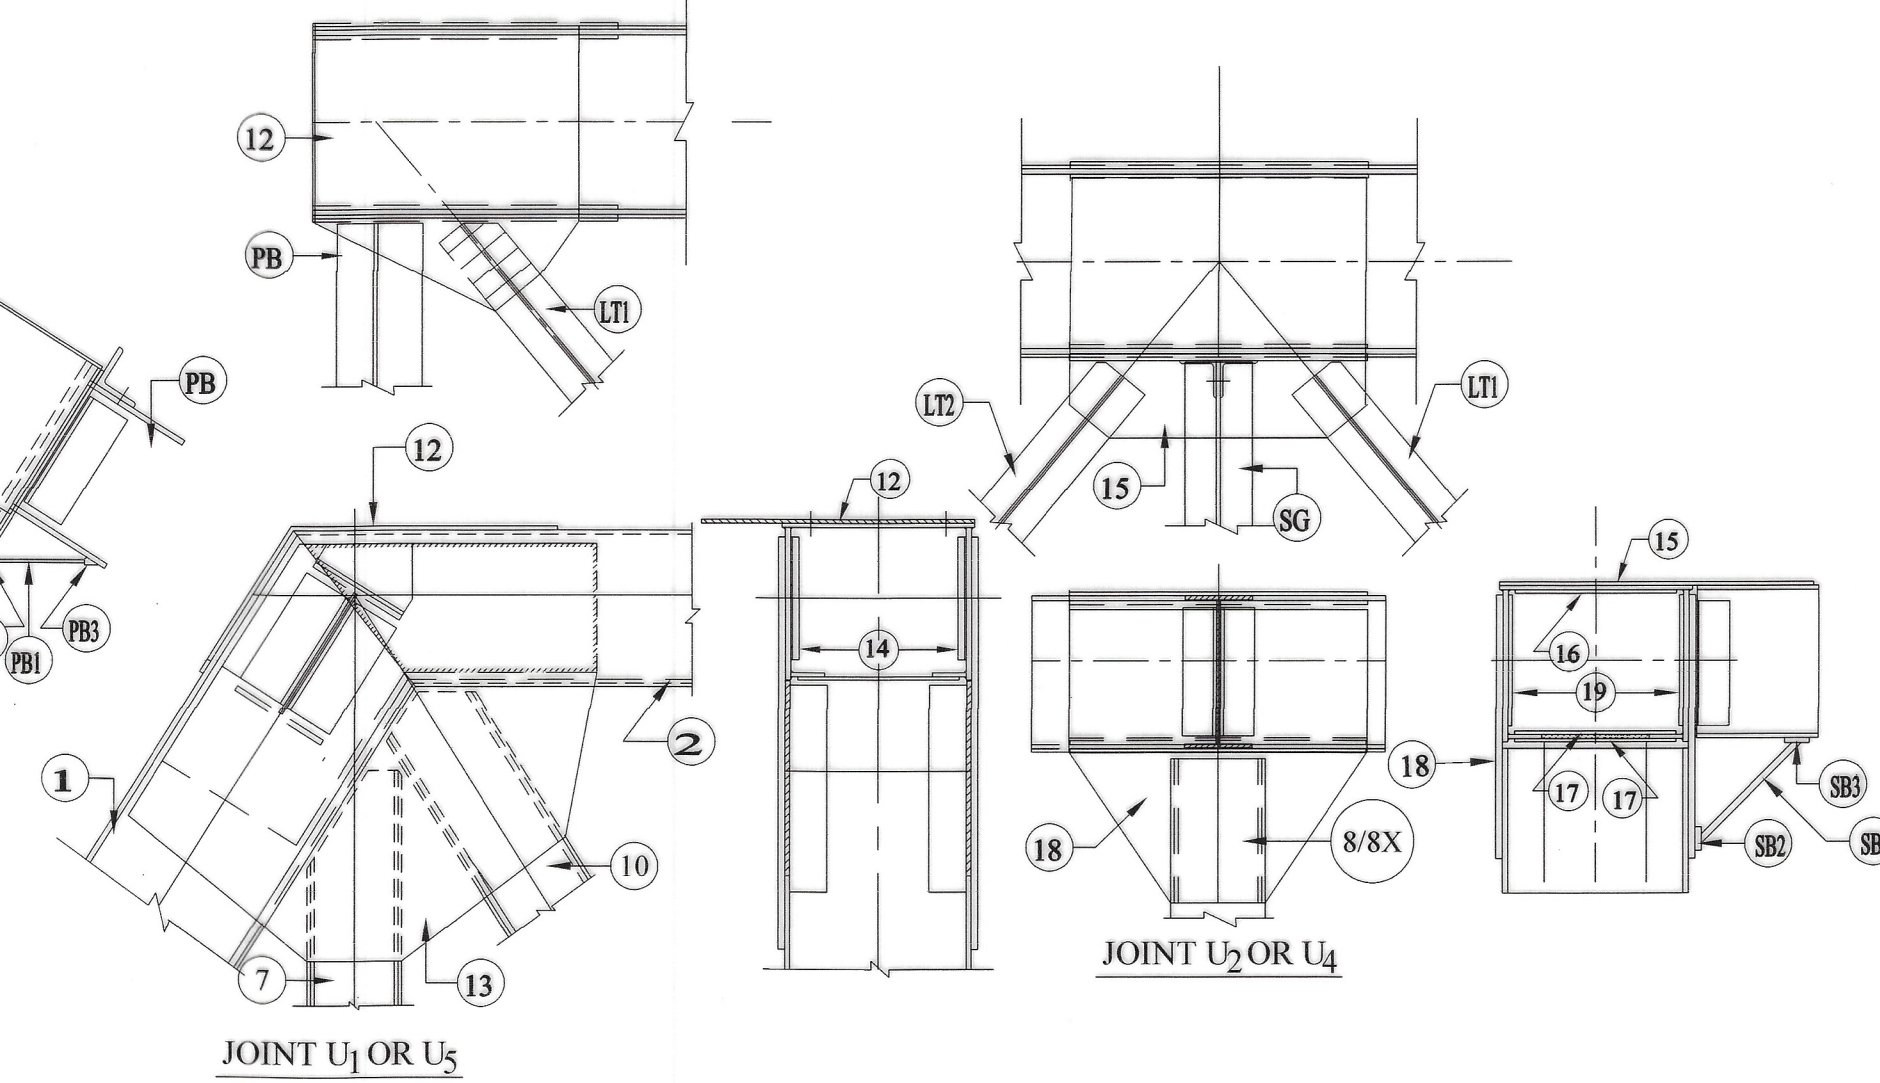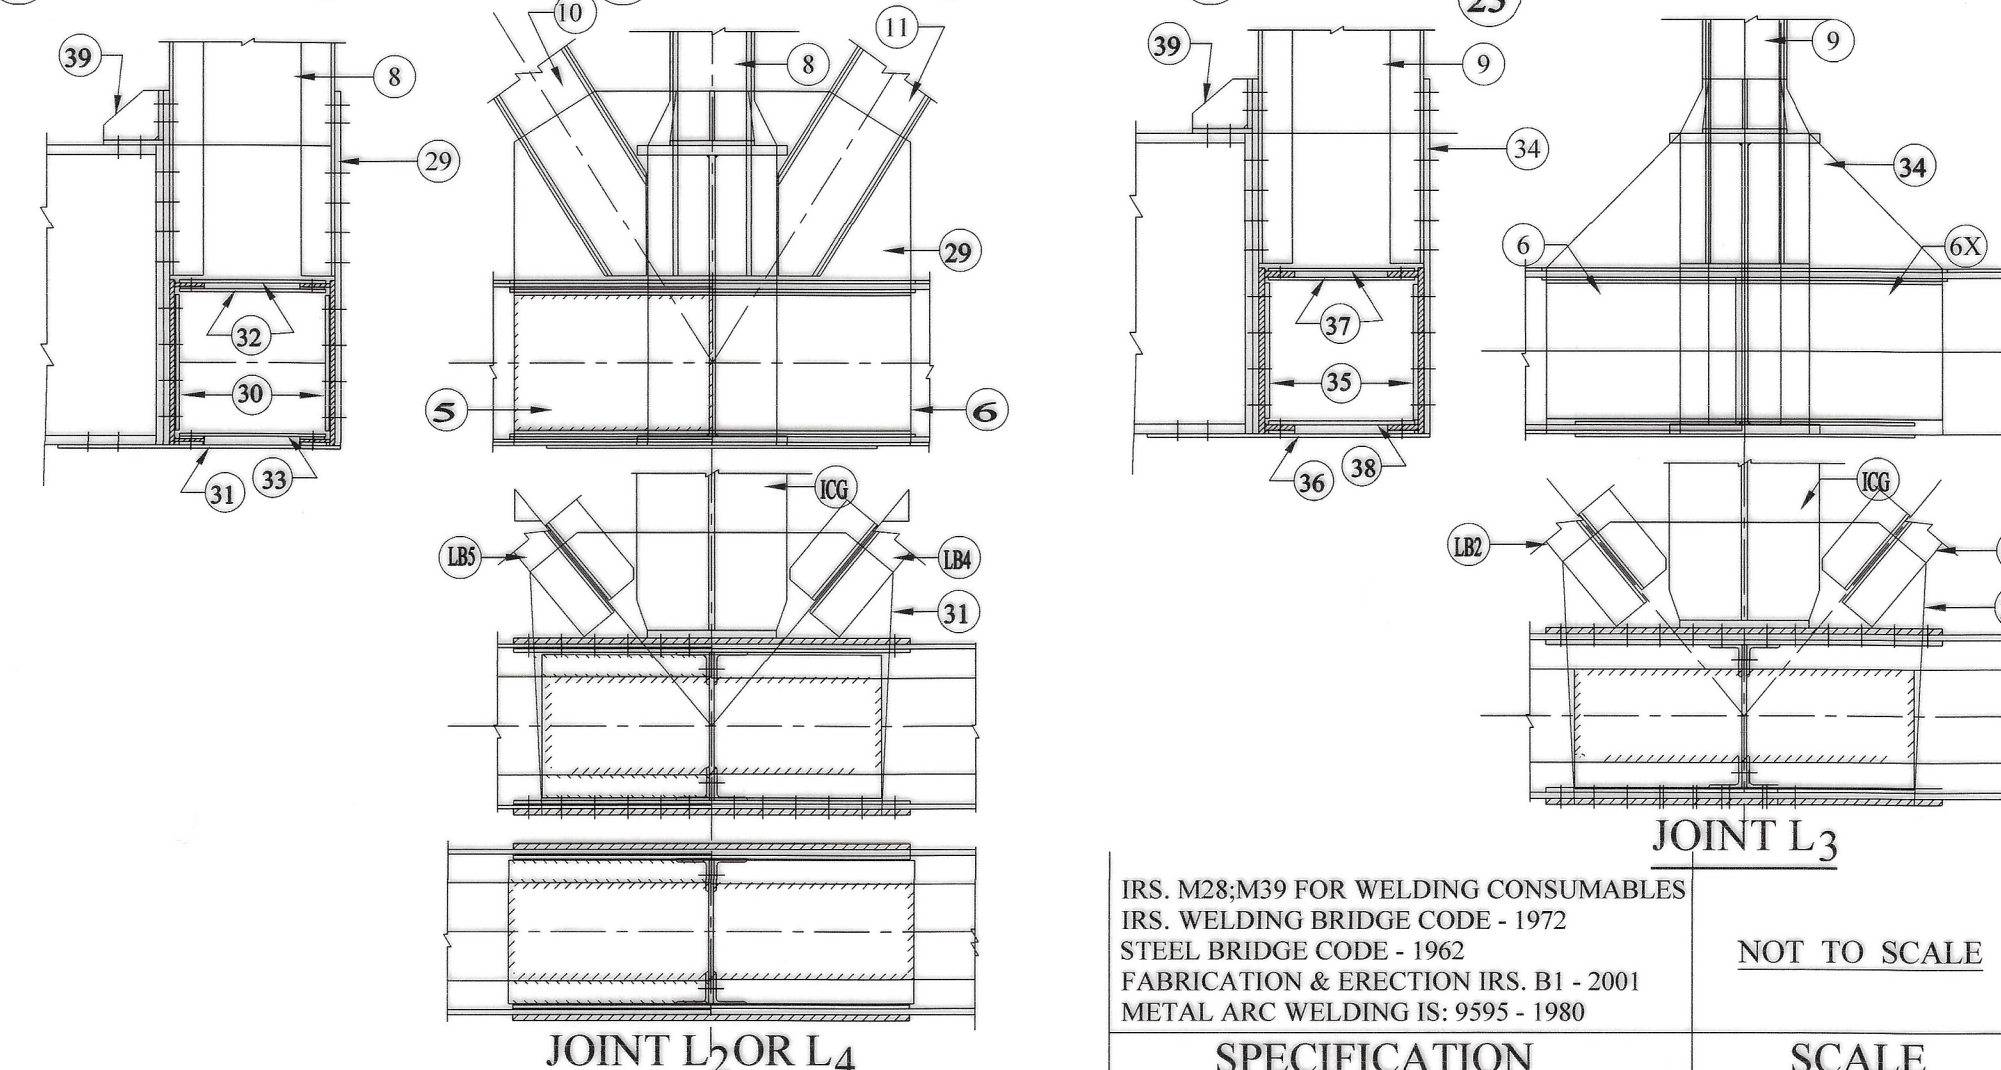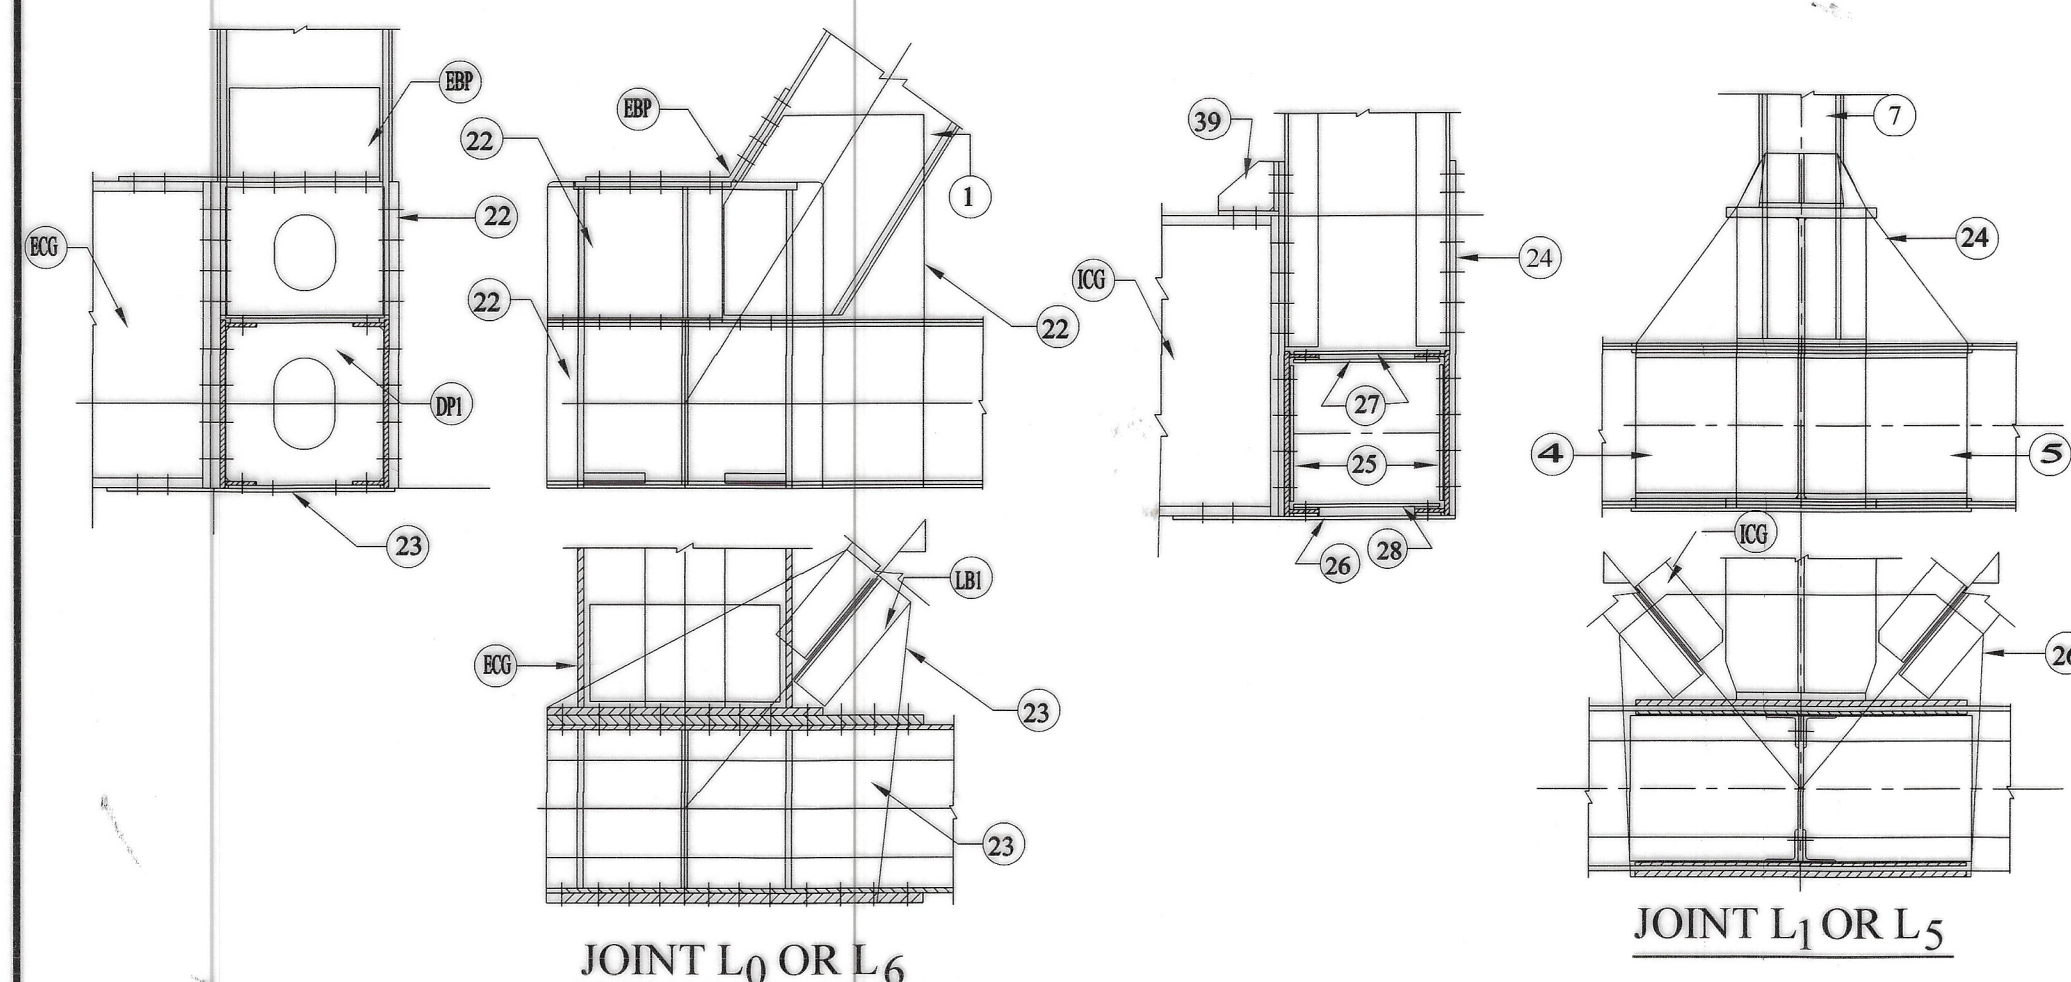

SWAY GIRDER

"THIS DRAWING IS THE PROPERTY OF
RESEARCH DESIGNS AND STANDARDS ORGANISATION
(MINISTRY OF RAILWAYS), LUCKNOW - 226011, INDIA
AND SHALL NOT BE USED, COPIED OR REPRODUCED IN
PART OR WHOLE, WITHOUT PRIOR CONSENT IN WRITING."

R. D. S. O.
अं अं मां सं

25 TONNES LOADING - 2008
25टी भारण - 2008
30.50 m. SPAN
BALLASTED DECK
OPEN WEB GIRDER
(WELDED THROUGH TYPE)
ERRECTION DRAWING

PROVISIONAL
RDSO/B - 17186/16

DONE BY: (A. K. SAH/SSE)	DRAWN BY: PRAMOD SAH (SSE)	SCRUTINIZED & CHECKED BY: A. K. PANDEY(ADE /SB-I)	SCRUTINIZED & CHECKED BY: MOHIT VERMA (DBS /SB-I)	APPROVED BY: R. K. SRIVASTAVA (EDBS)	AUTOCAD FILE NO. B17186
CHECKED BY: (VATSALYA DWIVEDI/DB)	CHECKED BY: S.A.ANSARI (SSE)				

IRS. M28/M39 FOR WELDING CONSUMABLES
IRS. WELDING BRIDGE CODE - 1972
STEEL BRIDGE CODE - 1962
FABRICATION & ERECTION IRS. B1 - 2001
METAL ARC WELDING IS: 9595 - 1980

NOT TO SCALE

SPECIFICATION SCALE ALT: DESCRIPTION DATE